
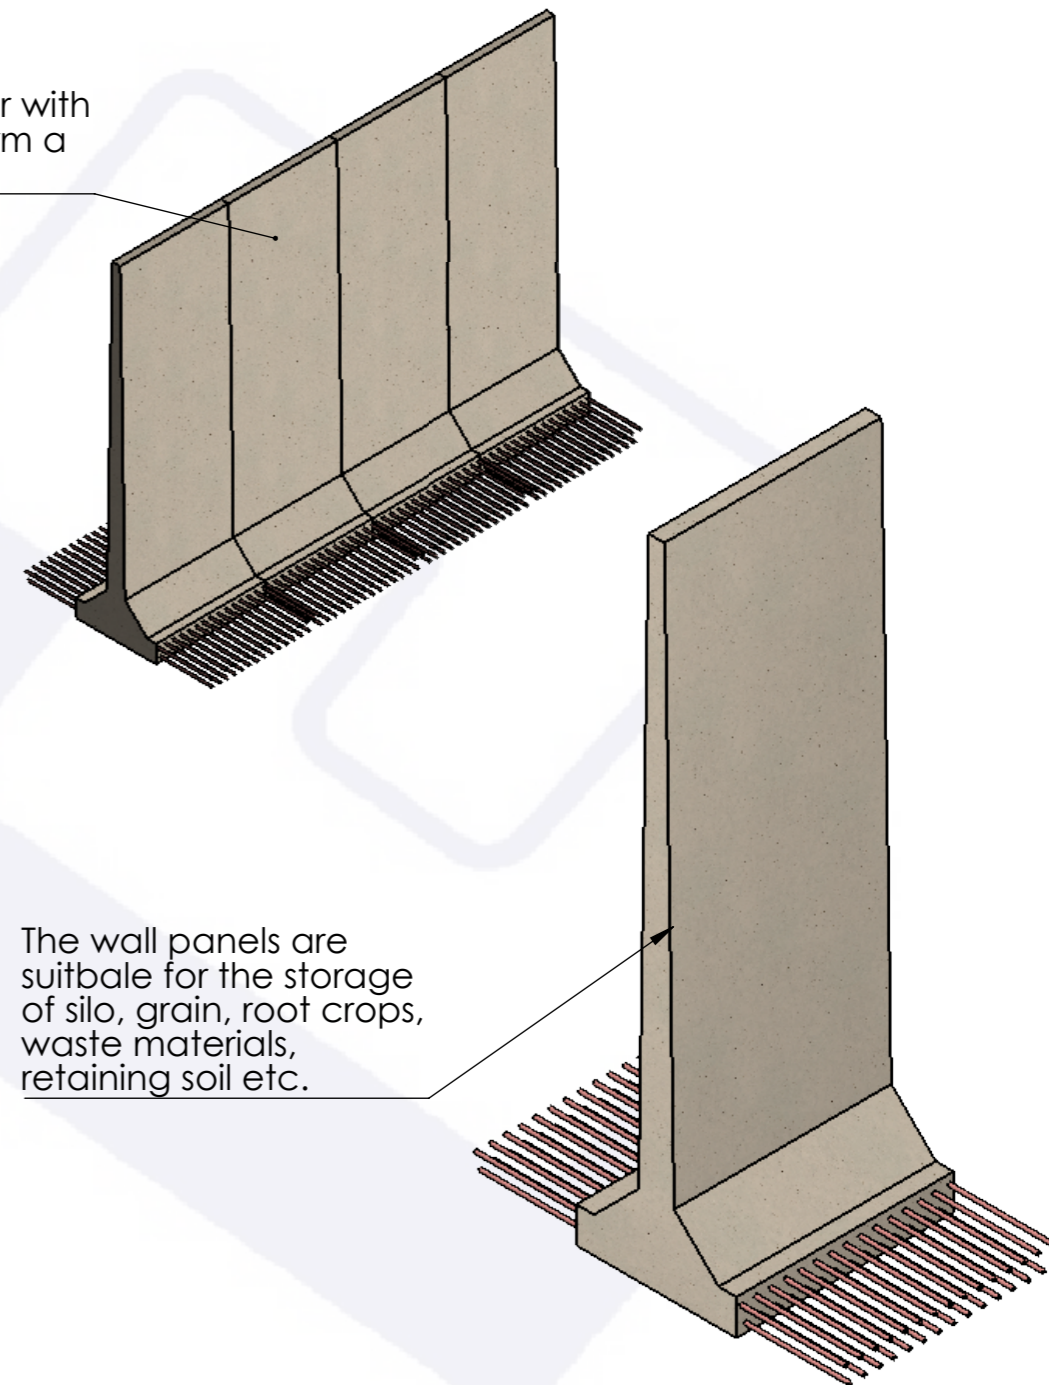


- They are manufactured with two lifting sockets cast into the edges of the panel for ease of handling and fitting with no holes to fill and seal in panel face.
- Panels can be made to be used either single loading, double loading and with a backfill load depending on your requirements. Site rails and mastic is available upon request. Craven walls are available in various heights and section widths depending on their intended usage.

The conventional "L" shaped panels are tied in to the floor with reinforcing starter bars to form a complete, rigid structure.

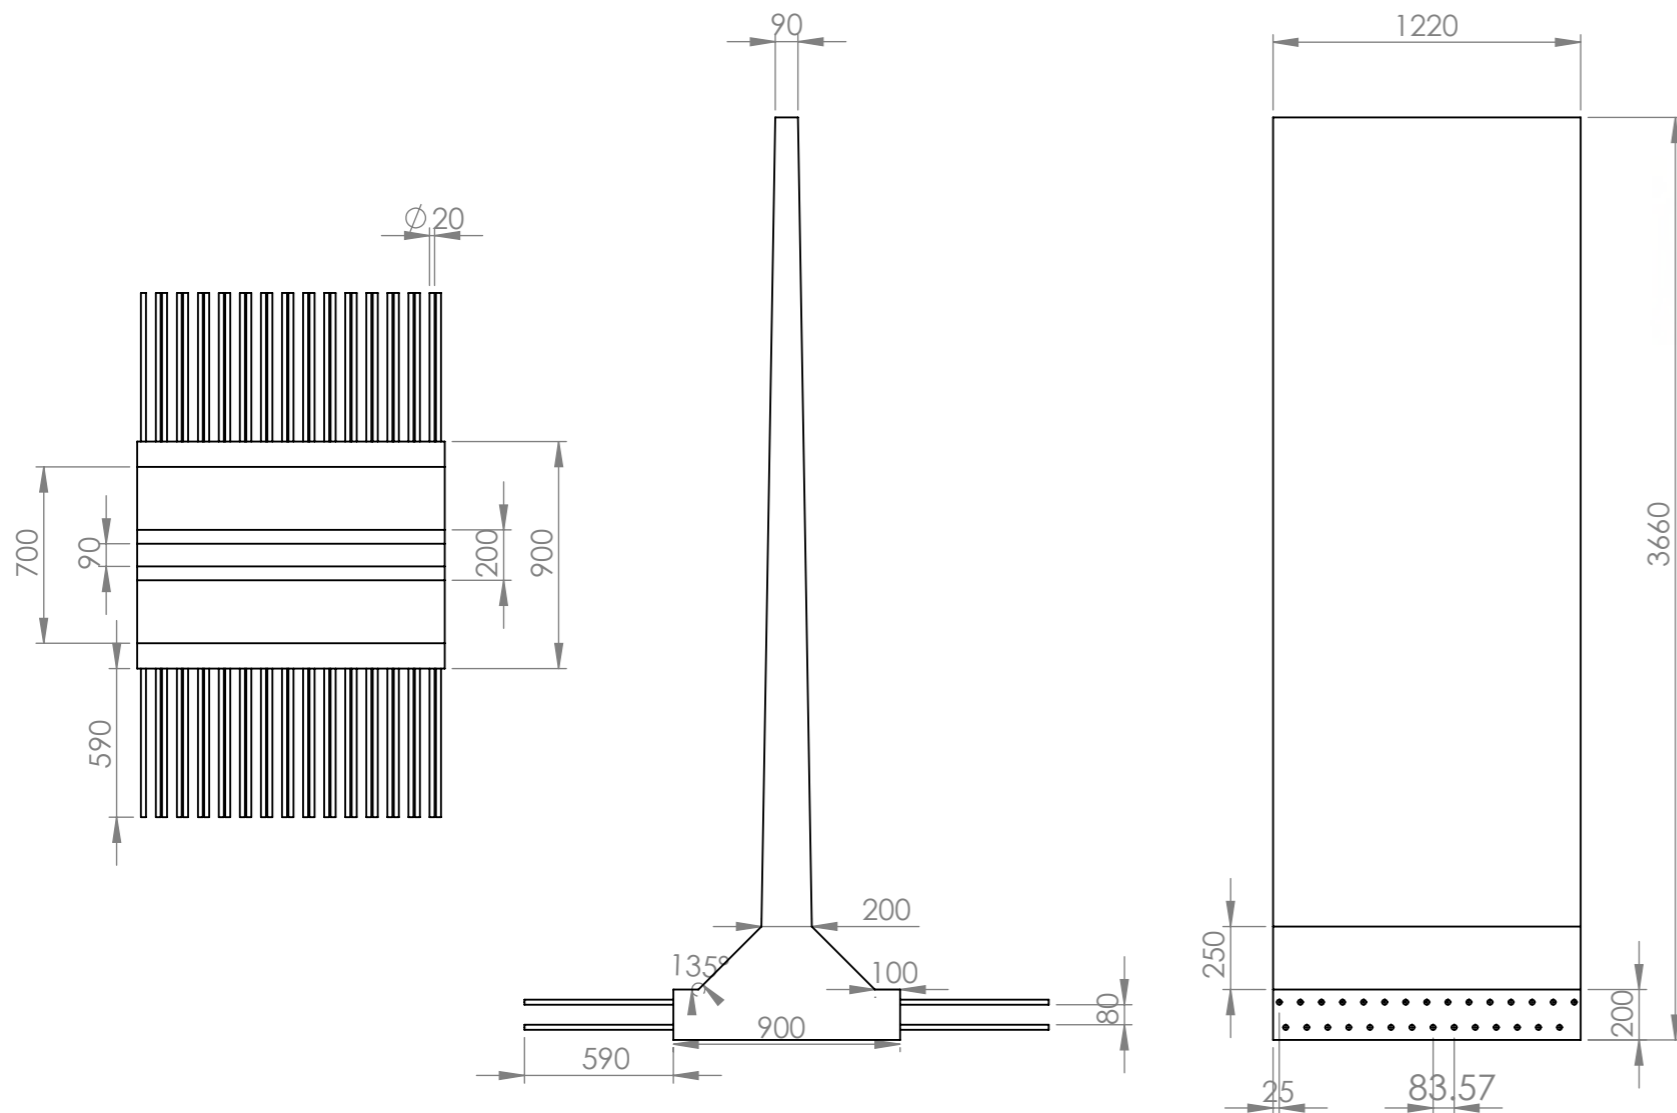

The wall panels are suitable for the storage of silo, grain, root crops, waste materials, retaining soil etc.

SIZES AVAILABLE		
PRODUCT CODE	HEIGHT	WIDTH
CWP2440-1524D	2440mm (8'0")	1524mm (5'0")
CWP3050-1524D	3050mm (10'0")	1524mm (5'0")
CWP3660-1220D	3660mm (12'0")	1220mm (4'0")
CWP4270-1220D	4270mm (14'0")	1220mm (4'0")

DO NOT SCALE DRAWING		REVISION	
 <b>CRAVEN CONCRETE LTD</b> Manufacture, Supply & Installation of Quality Concrete For Agriculture And Industry <a href="http://WWW.CRAVENCONCRETE.CO.UK">WWW.CRAVENCONCRETE.CO.UK</a> 		TITLE:	
		CRAVEN WALL DOUBLE LOADING 8' X 5'	
DWG NO.		MATERIAL:	
CWP3660-1220DL		CONCRETE	
NAME	SIGNATURE	DATE	WEIGHT:
DRAWN SAM KIRBY		12/02/18	2.48T
CHK'D			TOLERANCES: +/-5mm
		A3	SCALE:1:100 SHEET 1 OF 1