
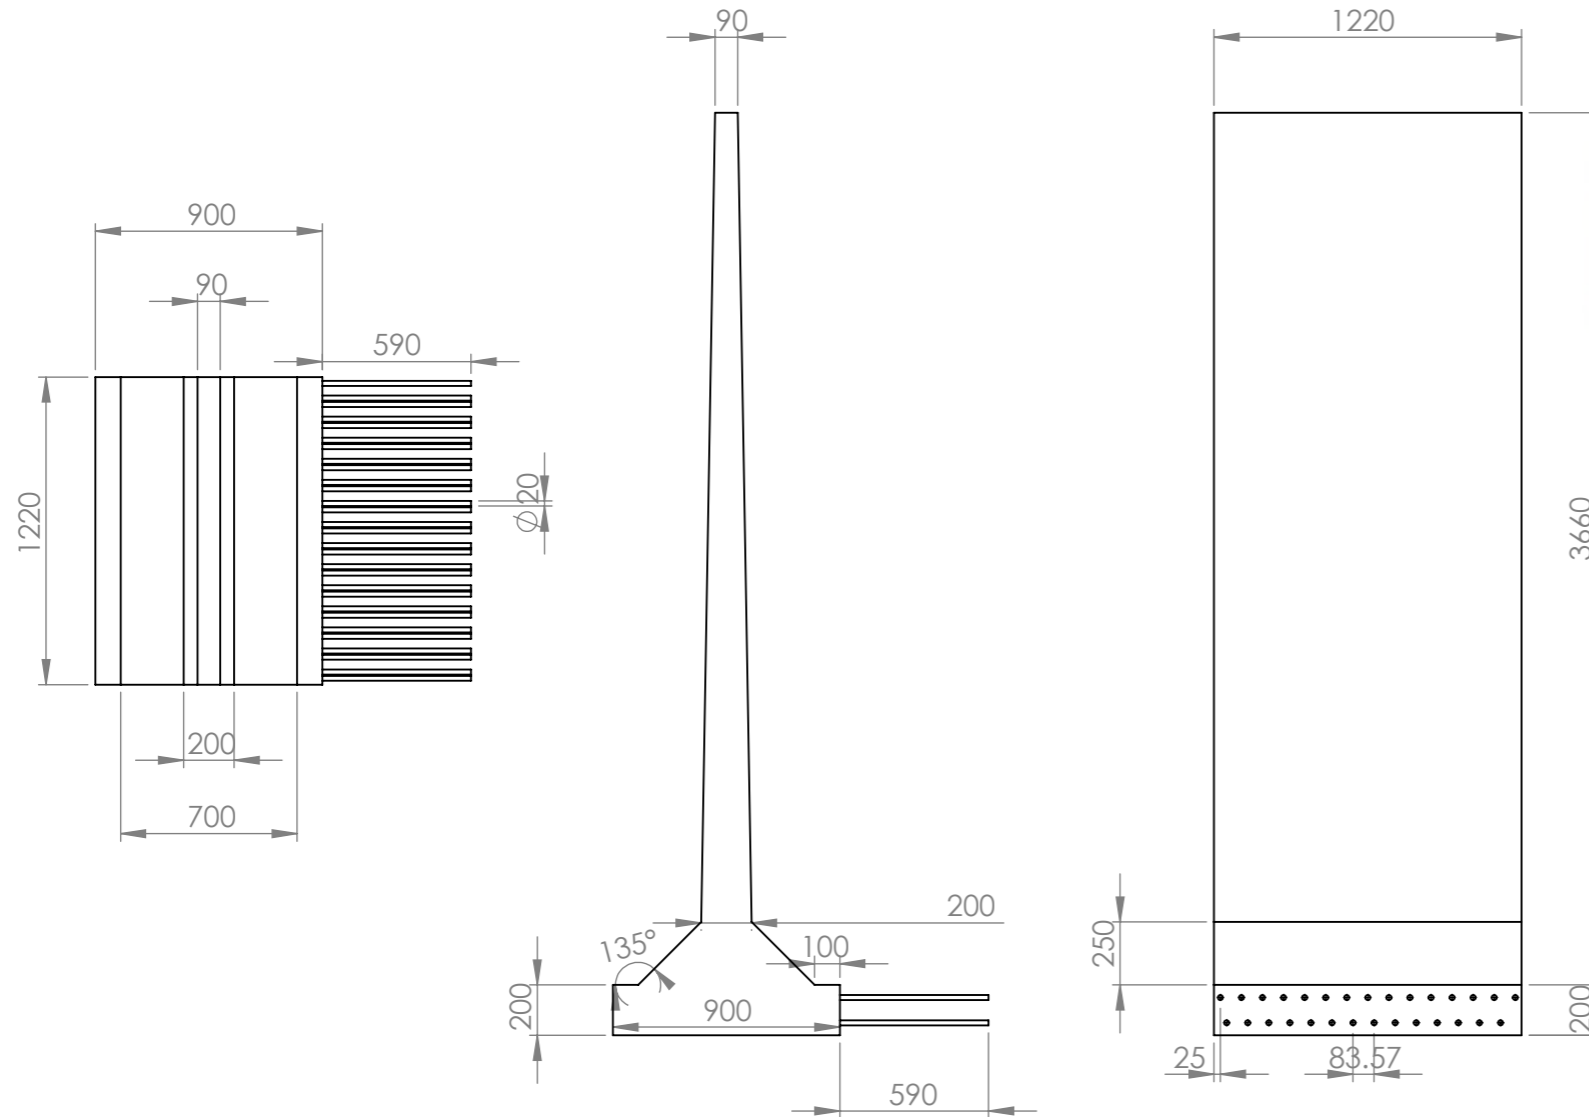


- They are manufactured with two lifting sockets cast into the edges of the panel for ease of handling and fitting with no holes to fill and seal in panel face.
- Panels can be made to be used either single loading, double loading and with a backfill load depending on your requirements. Site rails and mastic is available upon request. Craven walls are available in various heights and section widths depending on their intended usage.

The conventional "L" shaped panels are tied in to the floor with reinforcing starter bars to form a complete, rigid structure.

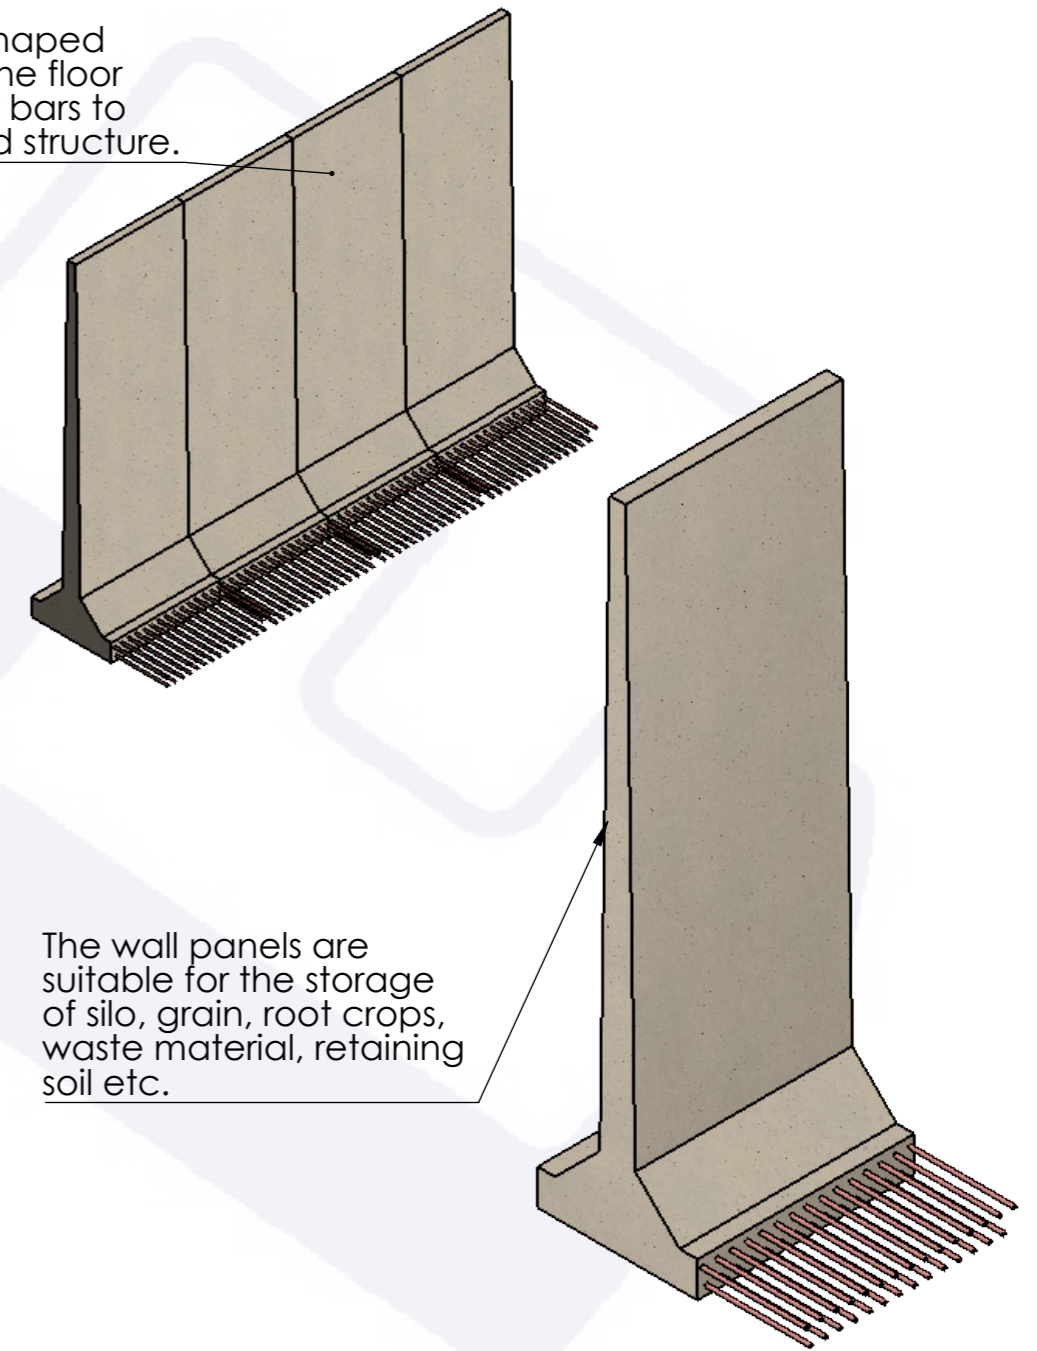

SIZES AVAILABLE		
PRODUCT CODE	HEIGHT	WIDTH
CWP2440-1524S	2400mm(8'0")	1524mm (5'0")
CWP3050-1524S	3050mm (10'0")	1524mm (5'0")
CWP3660-1220S	3660mm (12'0")	1220mm (4'0")
CWP4270-1220S	4270mm (14'0")	1220mm (4'0")

DO NOT SCALE DRAWING		REVISION	
		CRAVEN CONCRETE LTD Manufacture, Supply & Installation of Quality Concrete For Agriculture And Industry WWW.CRAVENCONCRETE.CO.UK	
			
TITLE: CRAVEN WALL BACK FILL LOADING 8' X 5'			
DWG NO. CWP3660-1220BFL		MATERIAL: CONCRETE	
DRAWN	NAME: SAM KIRBY	SIGNATURE	DATE: 12/02/18
CHK'D			WEIGHT: 2.48T
			TOLERANCES: +/-5mm
			A3 SCALE:1:100 SHEET 1 OF 1