


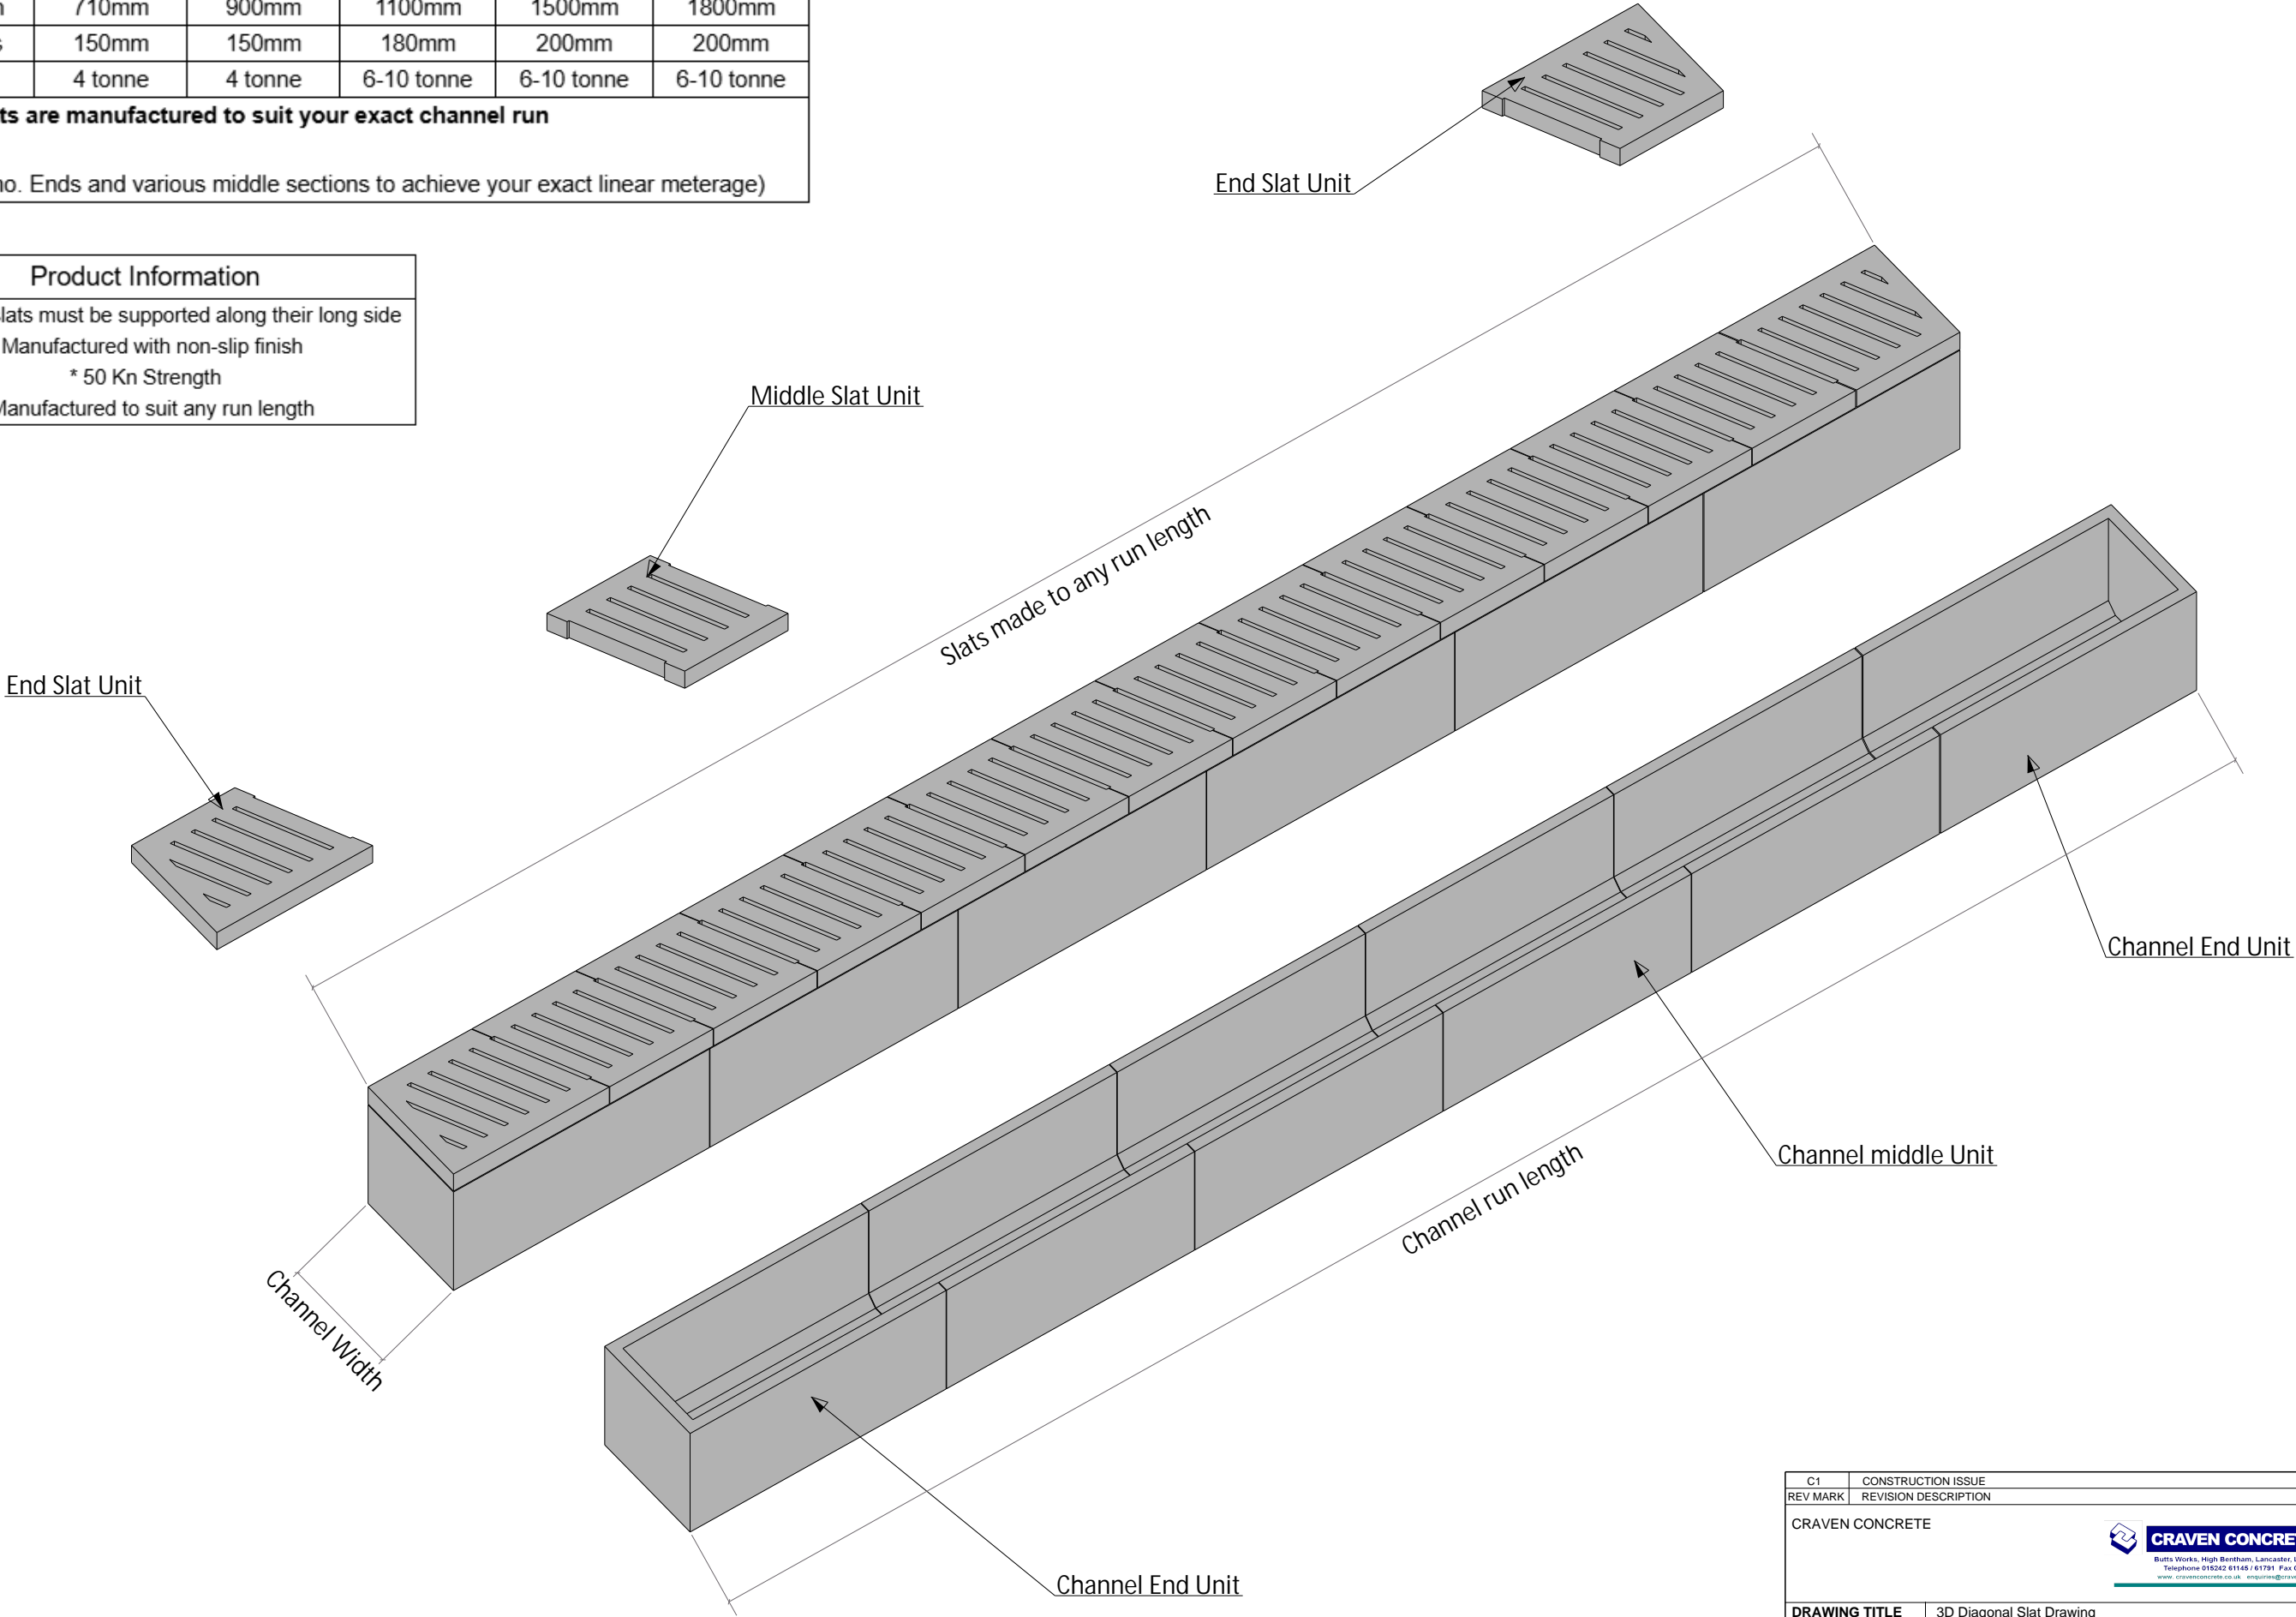

Sizes Available					
Channel Width	710mm	900mm	1100mm	1500mm	1800mm
Slat Thickness	150mm	150mm	180mm	200mm	200mm
Axle Loading	4 tonne	4 tonne	6-10 tonne	6-10 tonne	6-10 tonne
All slats are manufactured to suit your exact channel run					
(Cast as 2no. Ends and various middle sections to achieve your exact linear meterage)					

Product Information
* Diagonal slats must be supported along their long side
* Manufactured with non-slip finish
* 50 Kn Strength
* Manufactured to suit any run length



C1	CONSTRUCTION ISSUE	30.01.2025
REV MARK	REVISION DESCRIPTION	REVISION DATE
CRAVEN CONCRETE		
<div><b>CRAVEN CONCRETE LTD</b> <small>Butts Works, High Bentham, Lancaster, Lancs, LA2 7AN Telephone 015242 61145 / 61791 Fax 015242 62060 www.cravenconcrete.co.uk enquiries@cravenconcrete.co.uk</small></div>		
DRAWING TITLE	3D Diagonal Slat Drawing	
CONTRACT	CRAVEN DIAGONAL SLATS	
MODELLED BY	LM	ISSUE DATE
CONTRACT NO	1086	SCALE 1:25
DRAWING No	G [17]	REVISION No. C1