



SIZES AVAILABLE					
Product Code	Length	Width	Solid	Void	Thickness
PS1067-300	1067mm (3'6")	300mm	82mm	18mm	100mm
PS1220-300	1220mm (4'0")	300mm	82mm	18mm	100mm
PS1372-300	1372mm (4'6")	300mm	82mm	18mm	100mm
PS1525-300	1525mm (5'0")	300mm	82mm	18mm	100mm
PS1830-300	1830mm (6'0")	300mm	82mm	18mm	100mm
PS1982-300	1982mm (6'6")	300mm	82mm	18mm	100mm
PS2000-300	2000mm (6'6 ³ / ₄ ")	300mm	82mm	18mm	100mm
PS2135-300	2135mm (7'0")	300mm	82mm	18mm	100mm
PS2440-300	2440mm (8'0")	300mm	82mm	18mm	100mm
PS3000-400	3000mm (9'10")	400mm	92mm	18mm	125mm

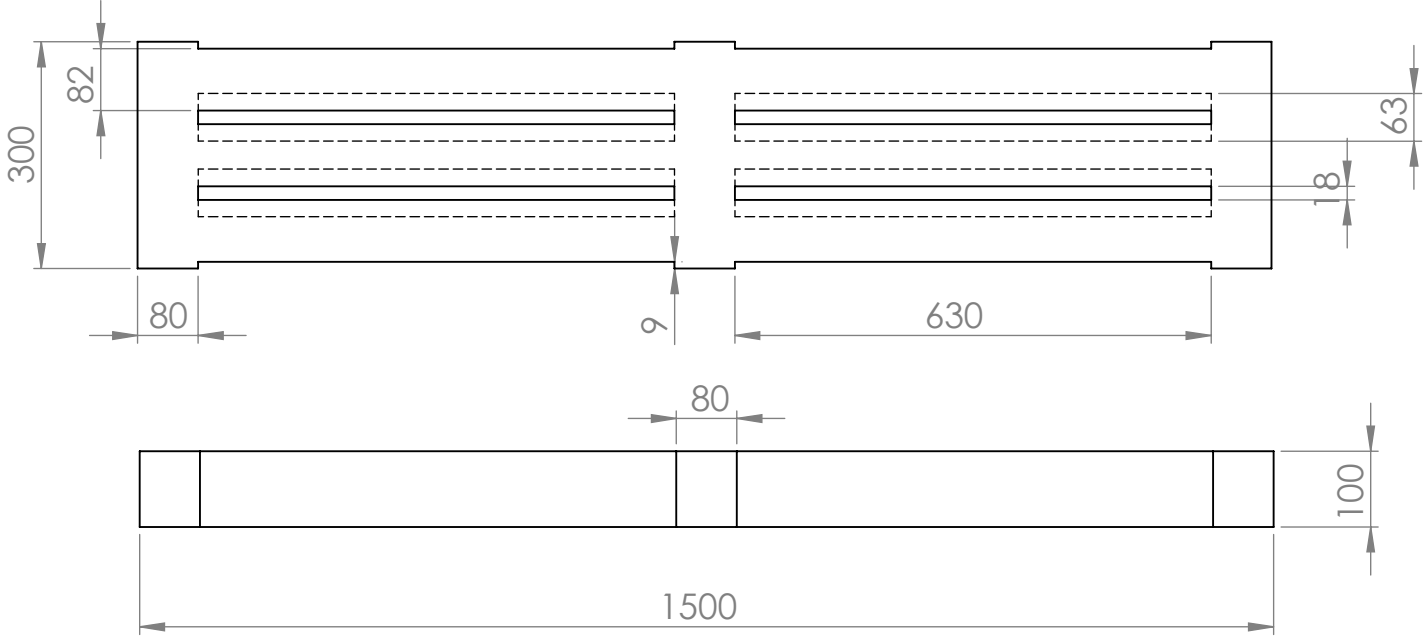

- Our pig slats are manufactured from reinforce concrete using the semi-dry cast method, they are much stronger and easier to lay than traditional single slats but do require laying on a mortar bed to prevent them from rocking.
- Our pig slats are available in in various sizes, lengths and axle loading to suit your individual requirements.

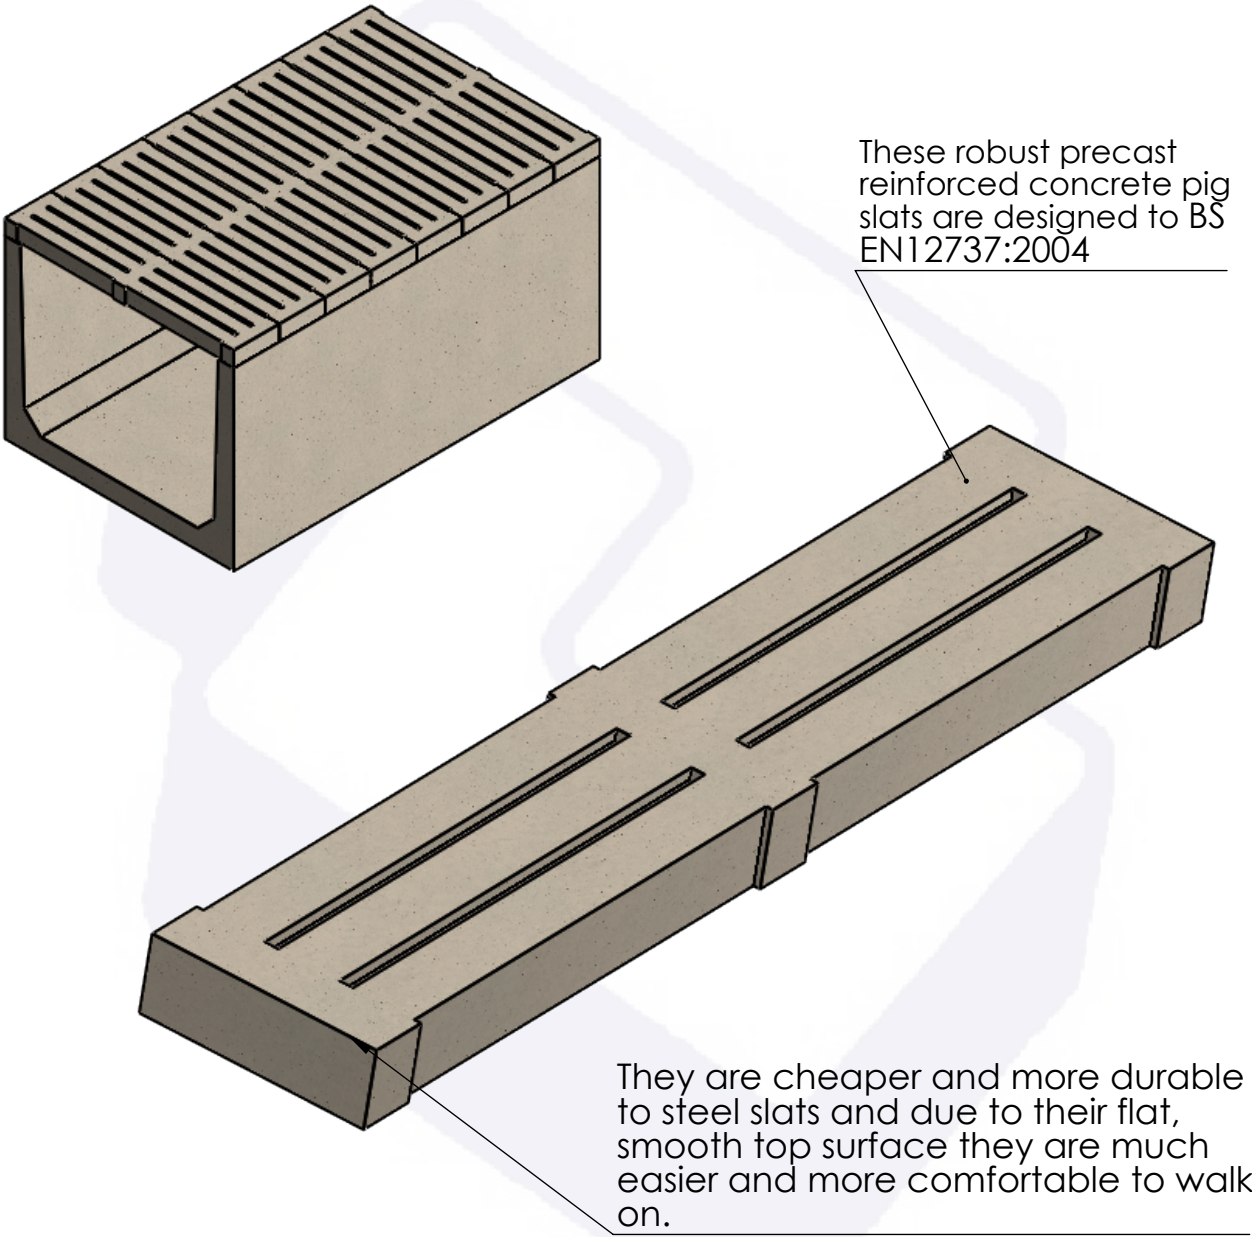

DO NOT SCALE DRAWING			REVISION		
<div style="display: flex; justify-content: space-between; align-items: center;"> <div style="text-align: center;"> CRAVEN CONCRETE LTD Manufacture, Supply & Installation of Quality Concrete For Agriculture And Industry WWW.CRAVENCONCRETE.CO.UK </div> </div>					
TITLE: PIG SLATS					
DWG NO. PS1220-300				MATERIAL: CONCRETE	
NAME		SIGNATURE		DATE	
DRAWN SAM KIRBY				09/02/18	
CHK'D				WEIGHT: 0.071T	
				TOLERANCES: +/- 5mm	
				A3 SCALE:1:50 SHEET 1 OF 1	