

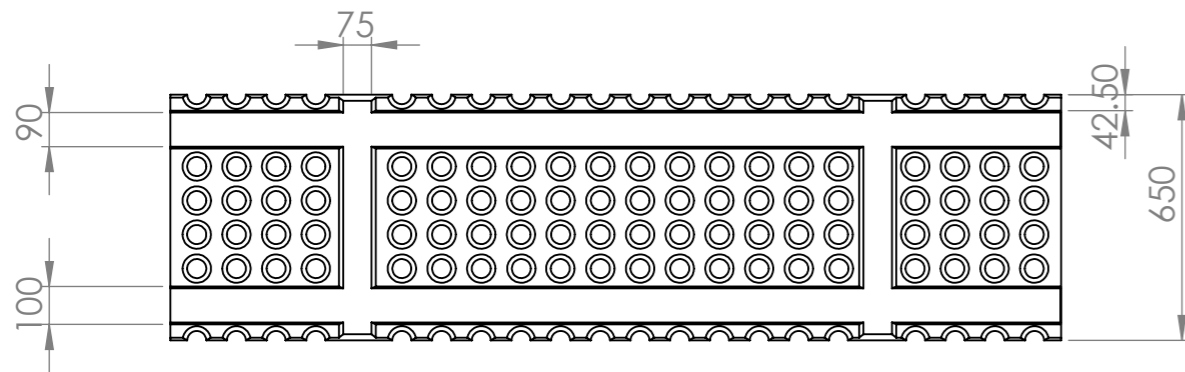
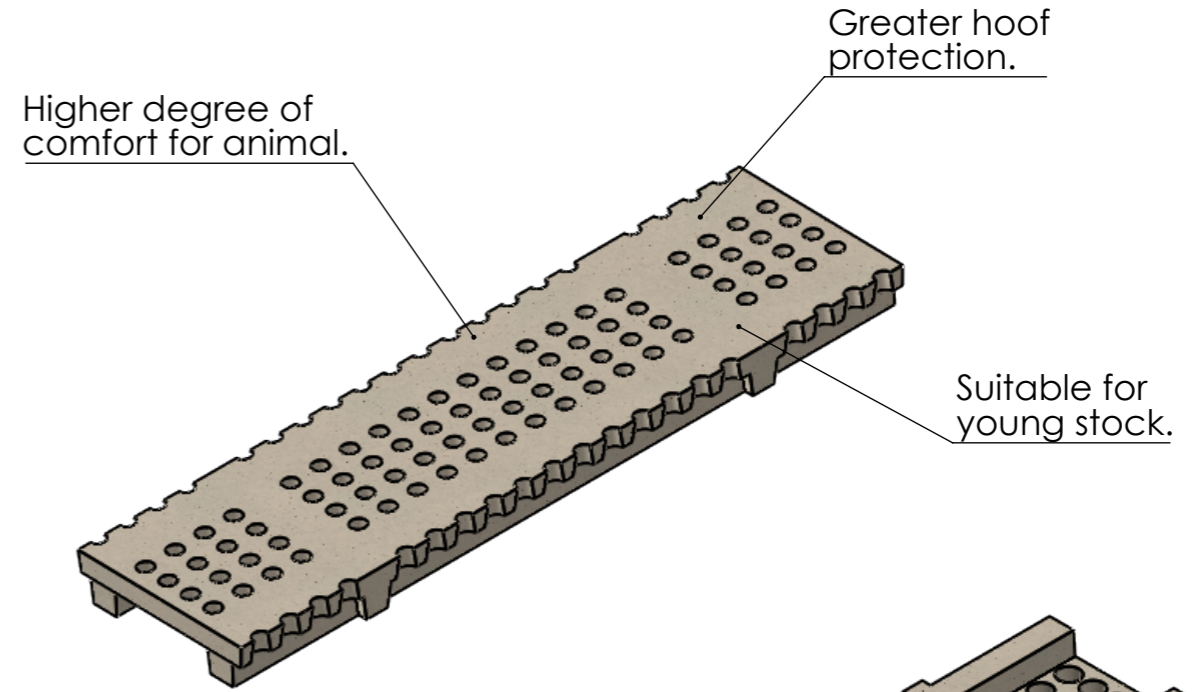
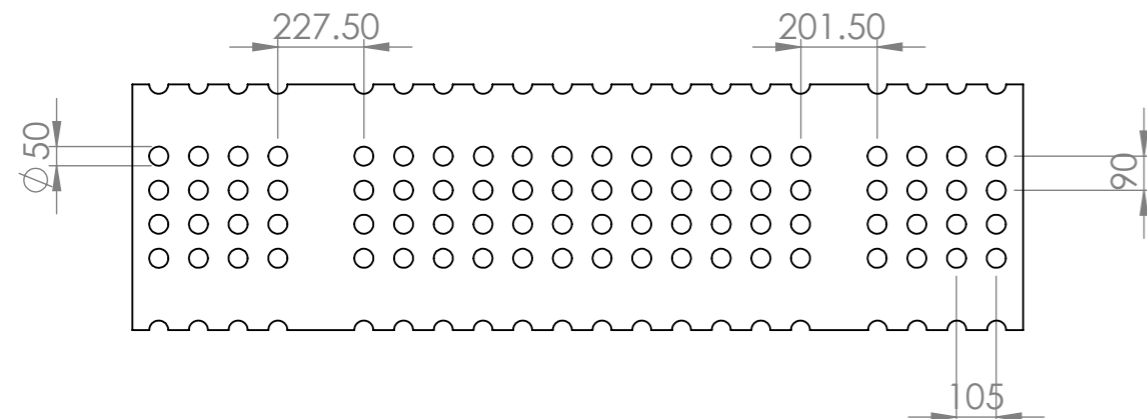
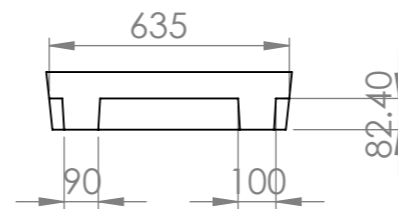


Round hole slats are not tractor load bearing.

SIZES AVAILABLE			
Product Code	Length	Width	Thickness
RHG650-1590	1590mm (5'2")	650mm (2'15")	150mm (6")
RHG650-1702	1702mm (5'7")	650mm (2'15")	150mm (6")
RHG650-1822	1822mm (5'11 1/4")	650mm (2'15")	150mm (6")
RHG650-1918	1918mm (6'3 1/2")	650mm (2'15")	150mm (6")
RHG650-2026	2026mm (6'7 3/4")	650mm (2'15")	150mm (6")
RHG650-2127	2127mm (6'11 3/4")	650mm (2'15")	150mm (6")
RHG650-2254	2254mm (7'4 3/4")	650mm (2'15")	150mm (6")
RHG650-2356	2356mm (7'8 3/4")	650mm (2'15")	150mm (6")
RHG650-2457	2457mm (8'1 3/4")	650mm (2'15")	150mm (6")
RHG650-2565	2565mm (8'5 1/2")	650mm (2'15")	150mm (6")
RHG650-2673	2673mm (8'9")	650mm (2'15")	150mm (6")
RHG650-2781	2781mm (9'1 1/2")	650mm (2'15")	150mm (6")
RHG650-2921	2921mm (9'7")	650mm (2'15")	150mm (6")
RHG650-3010	3010mm (9'10")	650mm (2'15")	150mm (6")
RHG650-3048	3048mm (10'0")	650mm (2'15")	150mm (6")

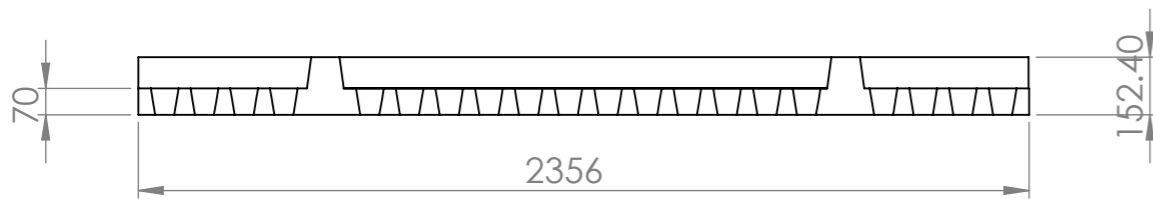

Best used above slurry channels as part of an underground tank. Often used for beef cattle yards.

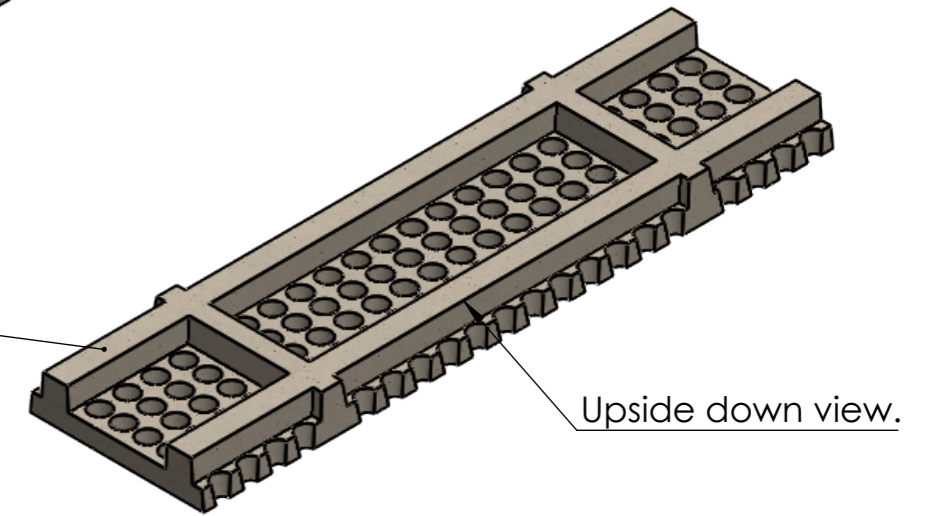

DO NOT SCALE DRAWING		REVISION	
		CRAVEN CONCRETE LTD Manufacture, Supply & Installation of Quality Concrete For Agriculture And Industry WWW.CRAVENCONCRETE.CO.UK	
		TITLE: ROUND HOLE GRATING FOR CATTLE	
DWG NO.		MATERIAL:	
RHG650-2356		CONCRETE	
NAME	SIGNATURE	DATE	WEIGHT:
DRAWN SAM KIRBY		30/05/18	0.308T
CHK'D			TOLERANCES: +/-5mm
		A3	SCALE:1:20 SHEET 1 OF 1